


Record North
Instrument 243717-002

LEGEND

- FOUND IRON STAKE
- UTILITY POLE
- UTILITY POLE WITH LIGHT
- ⊗ CLEANOUT
- ⊗ WATER WELL
- POST
- E— OVERHEAD ELECTRIC

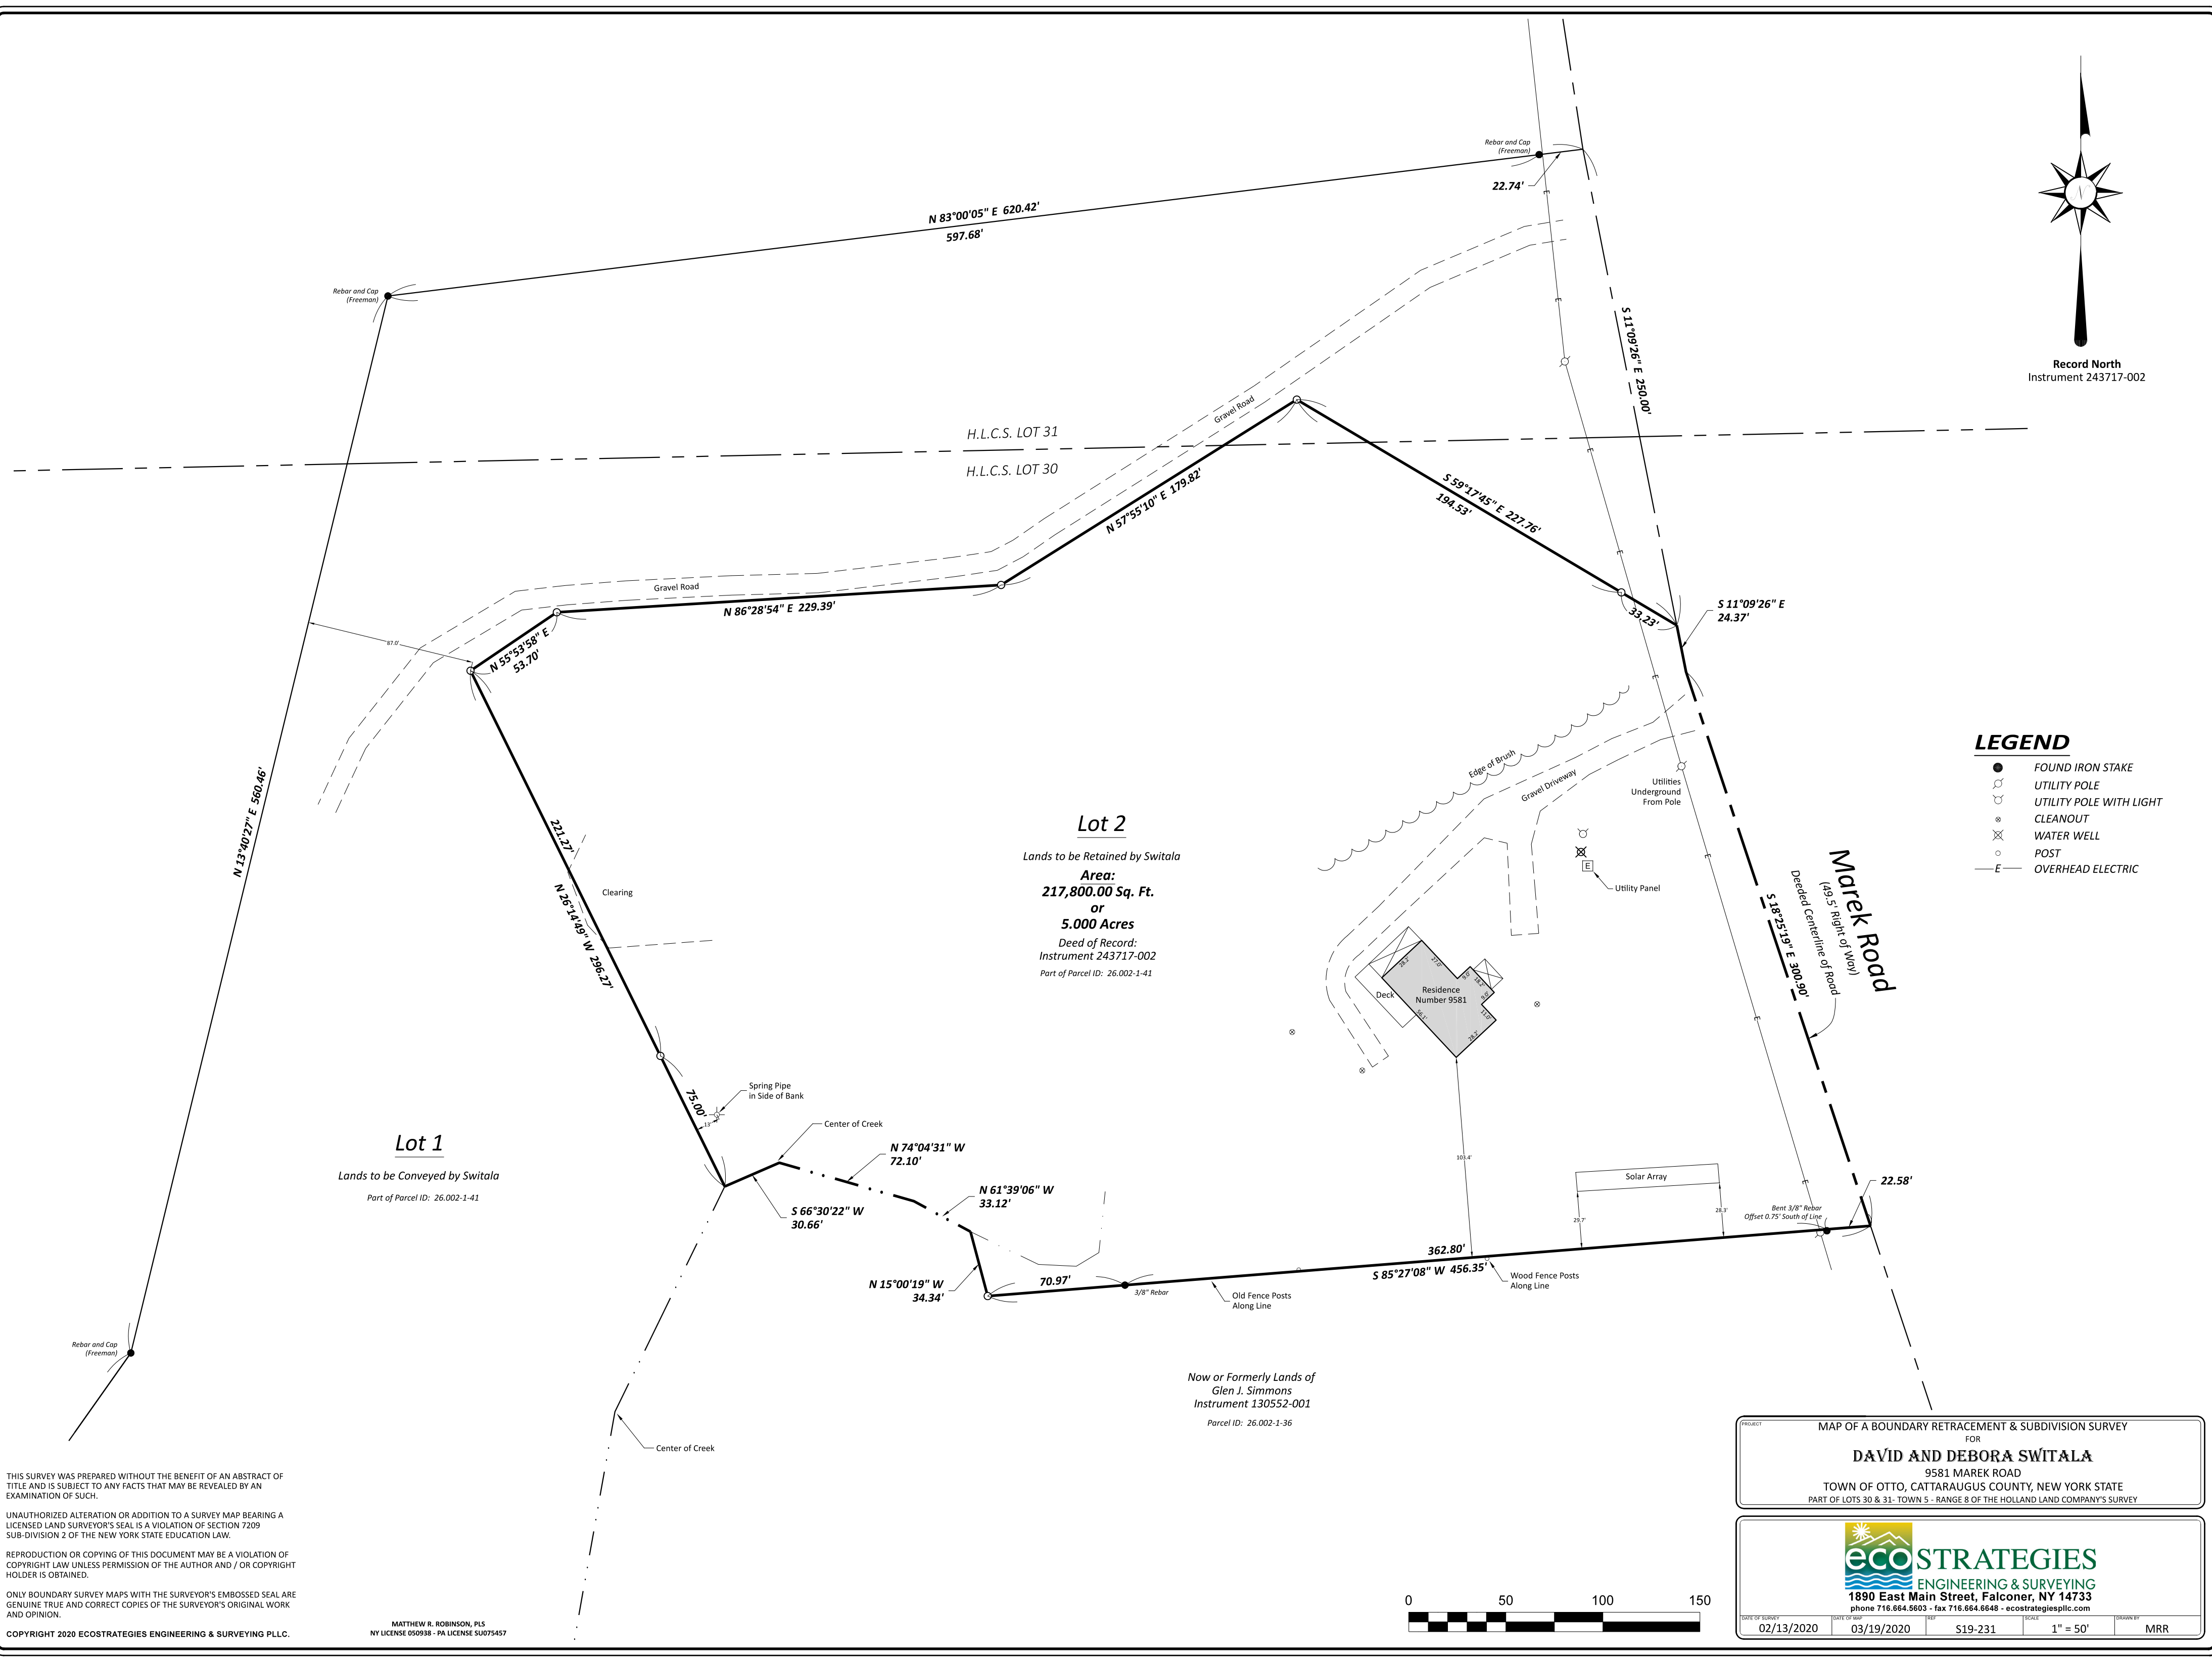

Lot 2
Lands to be Retained by Switala
Area:
217,800.00 Sq. Ft.
or
5.000 Acres
Deed of Record:
Instrument 243717-002
Part of Parcel ID: 26.002-1-41

Lot 1
Lands to be Conveyed by Switala
Part of Parcel ID: 26.002-1-41

Now or Formerly Lands of
Glen J. Simmons
Instrument 130552-001
Parcel ID: 26.002-1-36

THIS SURVEY WAS PREPARED WITHOUT THE BENEFIT OF AN ABSTRACT OF TITLE AND IS SUBJECT TO ANY FACTS THAT MAY BE REVEALED BY AN EXAMINATION OF SUCH.

UNAUTHORIZED ALTERATION OR ADDITION TO A SURVEY MAP BEARING A LICENSED LAND SURVEYOR'S SEAL IS A VIOLATION OF SECTION 7209 SUB-DIVISION 2 OF THE NEW YORK STATE EDUCATION LAW.

REPRODUCTION OR COPYING OF THIS DOCUMENT MAY BE A VIOLATION OF COPYRIGHT LAW UNLESS PERMISSION OF THE AUTHOR AND / OR COPYRIGHT HOLDER IS OBTAINED.

ONLY BOUNDARY SURVEY MAPS WITH THE SURVEYOR'S EMBOSSED SEAL ARE GENUINE TRUE AND CORRECT COPIES OF THE SURVEYOR'S ORIGINAL WORK AND OPINION.

MATTHEW R. ROBINSON, PLS
NY LICENSE 050938 - PA LICENSE SU075457

COPYRIGHT 2020 ECOSTRATEGIES ENGINEERING & SURVEYING PLLC.

PROJECT: MAP OF A BOUNDARY RETRACEMENT & SUBDIVISION SURVEY FOR
DAVID AND DEBORA SWITALA
9581 MAREK ROAD
TOWN OF OTTO, CATTARAUGUS COUNTY, NEW YORK STATE
PART OF LOTS 30 & 31 - TOWN 5 - RANGE 8 OF THE HOLLAND LAND COMPANY'S SURVEY

ecoSTRATEGIES
ENGINEERING & SURVEYING
1890 East Main Street, Falconer, NY 14733
phone 716.664.6603 - fax 716.664.6648 - ecostrategiespllc.com

DATE OF SURVEY: 02/13/2020 DATE OF MAP: 03/19/2020 SHEET: S19-231 SCALE: 1" = 50' DRAWN BY: MRR

